

RECORD OF SURVEY NO. 31-38

SHEET 1 OF 5

OF THE RIGHT OF WAY OF STATE ROUTE 09-MNO-395 THROUGH
PORTIONS OF SECTIONS 24 AND 25, TOWNSHIP 9 NORTH,
RANGE 22 EAST, M.D.B. & M. IN THE UNINCORPORATED
TERRITORY OF THE COUNTY OF MONO, STATE OF CALIFORNIA.

SURVEYOR'S STATEMENT:

THIS MAP CORRECTLY REPRESENTS A SURVEY MADE BY
ME OR UNDER MY DIRECTION IN CONFORMANCE WITH
THE REQUIREMENTS OF THE PROFESSIONAL LAND SURVEYORS'
ACT AT THE REQUEST OF THE CALIFORNIA DEPARTMENT OF
TRANSPORTATION BETWEEN MAY 2002 AND MAY 2003.

Brian L. Jared 12/4/03
BRIAN L. JARED
L.S. 6620
LIC. EXP. 12-31-03



PURPOSE OF SURVEY:

THIS RECORD OF SURVEY IS BEING FILED TO
DOCUMENT THE ESTABLISHMENT AND MONUMENTATION
OF NEW LINES ALONG THE RIGHT OF WAY OF STATE
HIGHWAY ROUTE 09-MNO-395.

RECORDER'S STATEMENT:

DOCUMENT NO. 2003013713
FILED THIS 19th DAY OF December, 2003,
AT 1:38 P.M. IN BOOK 3 OF
RECORD OF SURVEY MAPS AT PAGES 99 TO 99D
AT THE REQUEST OF THE CALIFORNIA DEPARTMENT
OF TRANSPORTATION.

RENN NOLAN
MONO COUNTY RECORDER
BY: Sherrie B. Hale
DEPUTY COUNTY RECORDER

FEE: No Fee

COUNTY SURVEYOR'S STATEMENT:

THIS MAP HAS BEEN EXAMINED IN ACCORDANCE WITH SECTION
8766 OF THE PROFESSIONAL LAND SURVEYORS' ACT THIS
19th DAY OF December, 2003.


Richard Boardman
RICHARD C. BOARDMAN L.S. 4686
MONO COUNTY SURVEYOR
LICENSE EXPIRES: 9-30-05



BASIS OF BEARINGS:

THE BASIS OF BEARINGS FOR THIS SURVEY IS THE CALIFORNIA COORDINATE SYSTEM
1983 (1991.35) ZONE 3, BEARING NORTH 89° 46' 08" EAST BETWEEN THE NORTHWEST
CORNER OF SECTION 25 AND THE NORTH QUARTER CORNER OF SECTION 25, TOWNSHIP 9
NORTH, RANGE 22 EAST, M.D.B. & M. THE COORDINATES OF SAID POINTS BEING
ESTABLISHED BY A SURVEY USING NATIONAL GEODETIC SURVEY'S H.P.G.N. STATIONS
BRIDGEPORT AND ROUND MTN. ALL COORDINATES, BEARINGS, AND DISTANCES SHOWN
ARE IN GRID METERS. TO CONVERT METERS TO U.S. SURVEY FEET MULTIPLY DISTANCES
BY 3937/1200. TO CONVERT GRID DISTANCES TO GROUND DISTANCES DIVIDE THE GRID
DISTANCE BY THE COMBINED GRID FACTOR 0.999802119.

CONTROL SCHEME

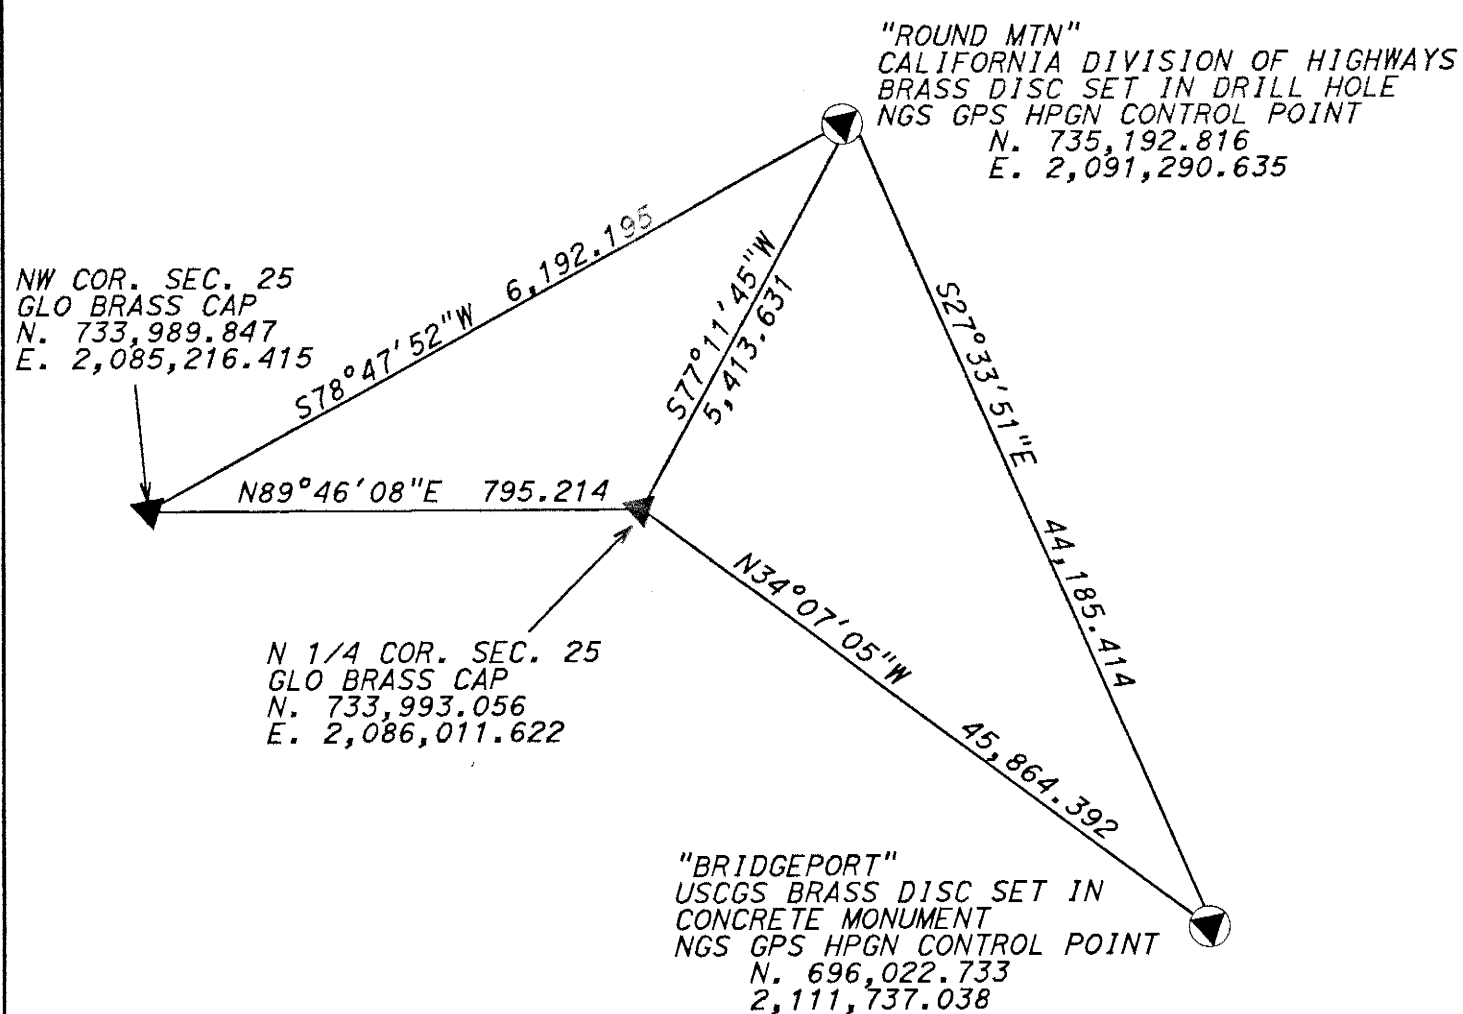

NOT TO SCALE

LEGEND:

- CALTRANS C TYPE MONUMENT
- ⊙ SET CALTRANS ALUMINUM CAP ON 20mm X 820mm REBAR
- CALIFORNIA DIVISION OF HIGHWAYS BRASS DISC OR MONUMENT AS NOTED
- ▼ N.G.S. H.P.G.N. CONTROL POINT
- CALCULATED POSITION, NOTHING FOUND OR SET
- ▲ G.L.O. BRASS CAP

SHEET 5

SHEET 4

SHEET 3

SHEET 2

COR. SEC. 23/24/25/26
GLO BRASS CAP
N. 733,989.847
E. 2,085,216.415

N 89° 46' 08" E 795.214
SECTION LINE BASIS OF BEARINGS

N 1/4 COR. SEC. 25
GLO BRASS CAP
N. 733,993.056
E. 2,086,011.622

N 1/16 COR.
SEC. 25/26
CALC'D

N89°38'03"E
397.819

NW 1/16 COR. SEC. 25
CALC'D

1/4 COR. SEC. 25/26
1941 GLO BRASS CAP
ON 1" IP

N89°29'59"E 213.020
74°12.257
31,000 LT
RWL

PM 13.6

COR. SEC. 25/26/35/36
1941 GLO BRASS CAP